



**A** FAIRVIEW GREENWAY TRAIL SYSTEM 16' OVERPASS AT 15TH, 13TH, 9TH, 6TH, 5TH, 3RD, AND 1ST AVENUES 0 4' 8' 16'  
SCALE: 1" = 16'-0"

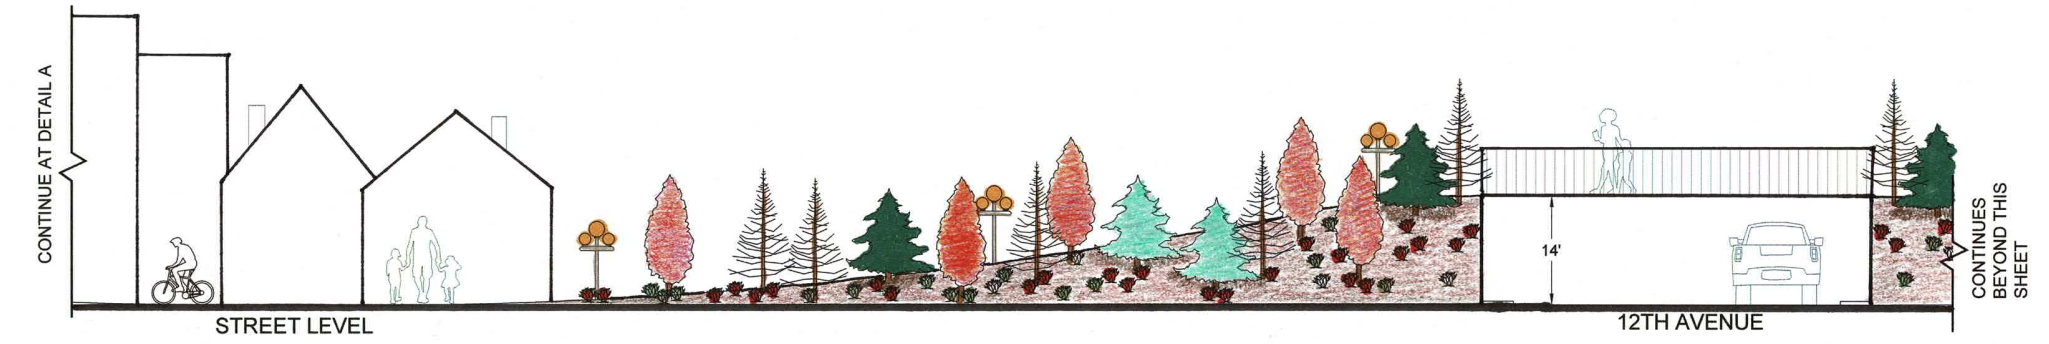

**B** FAIRVIEW GREENWAY TRAIL SYSTEM 14' OVERPASS AT 14TH, 12TH, 11TH, 10TH, 8TH, 7TH, AND 4TH AVENUES 0 4' 8' 16'  
SCALE: 1" = 16'-0"

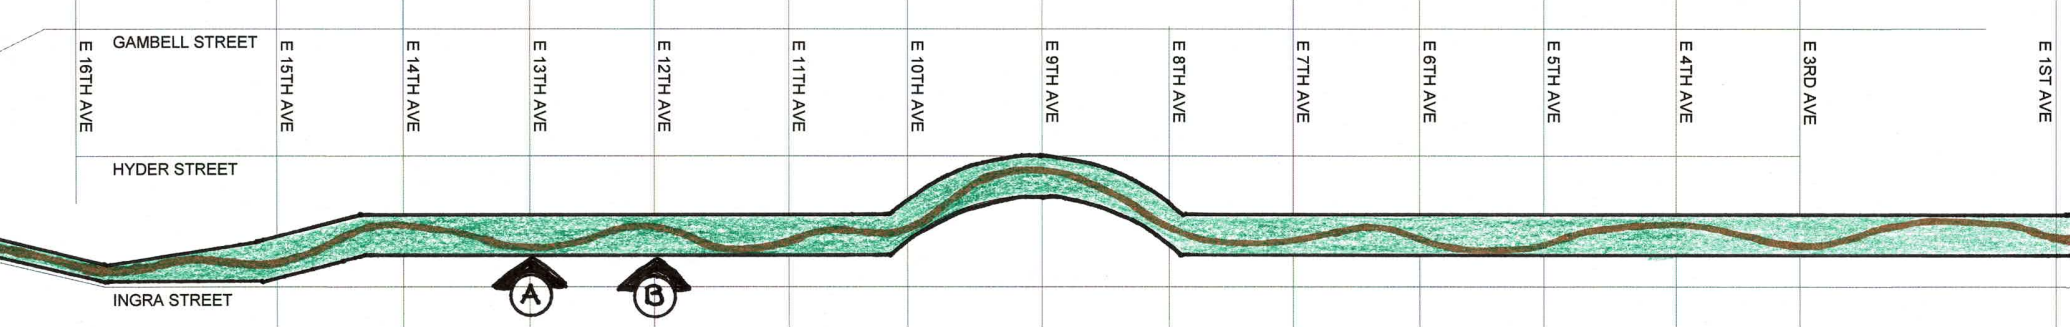

**C** FAIRVIEW GREENWAY TRAIL SYSTEM SITE PLAN NOT TO SCALE PLAN NORTH