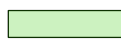

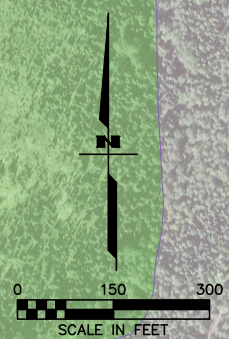
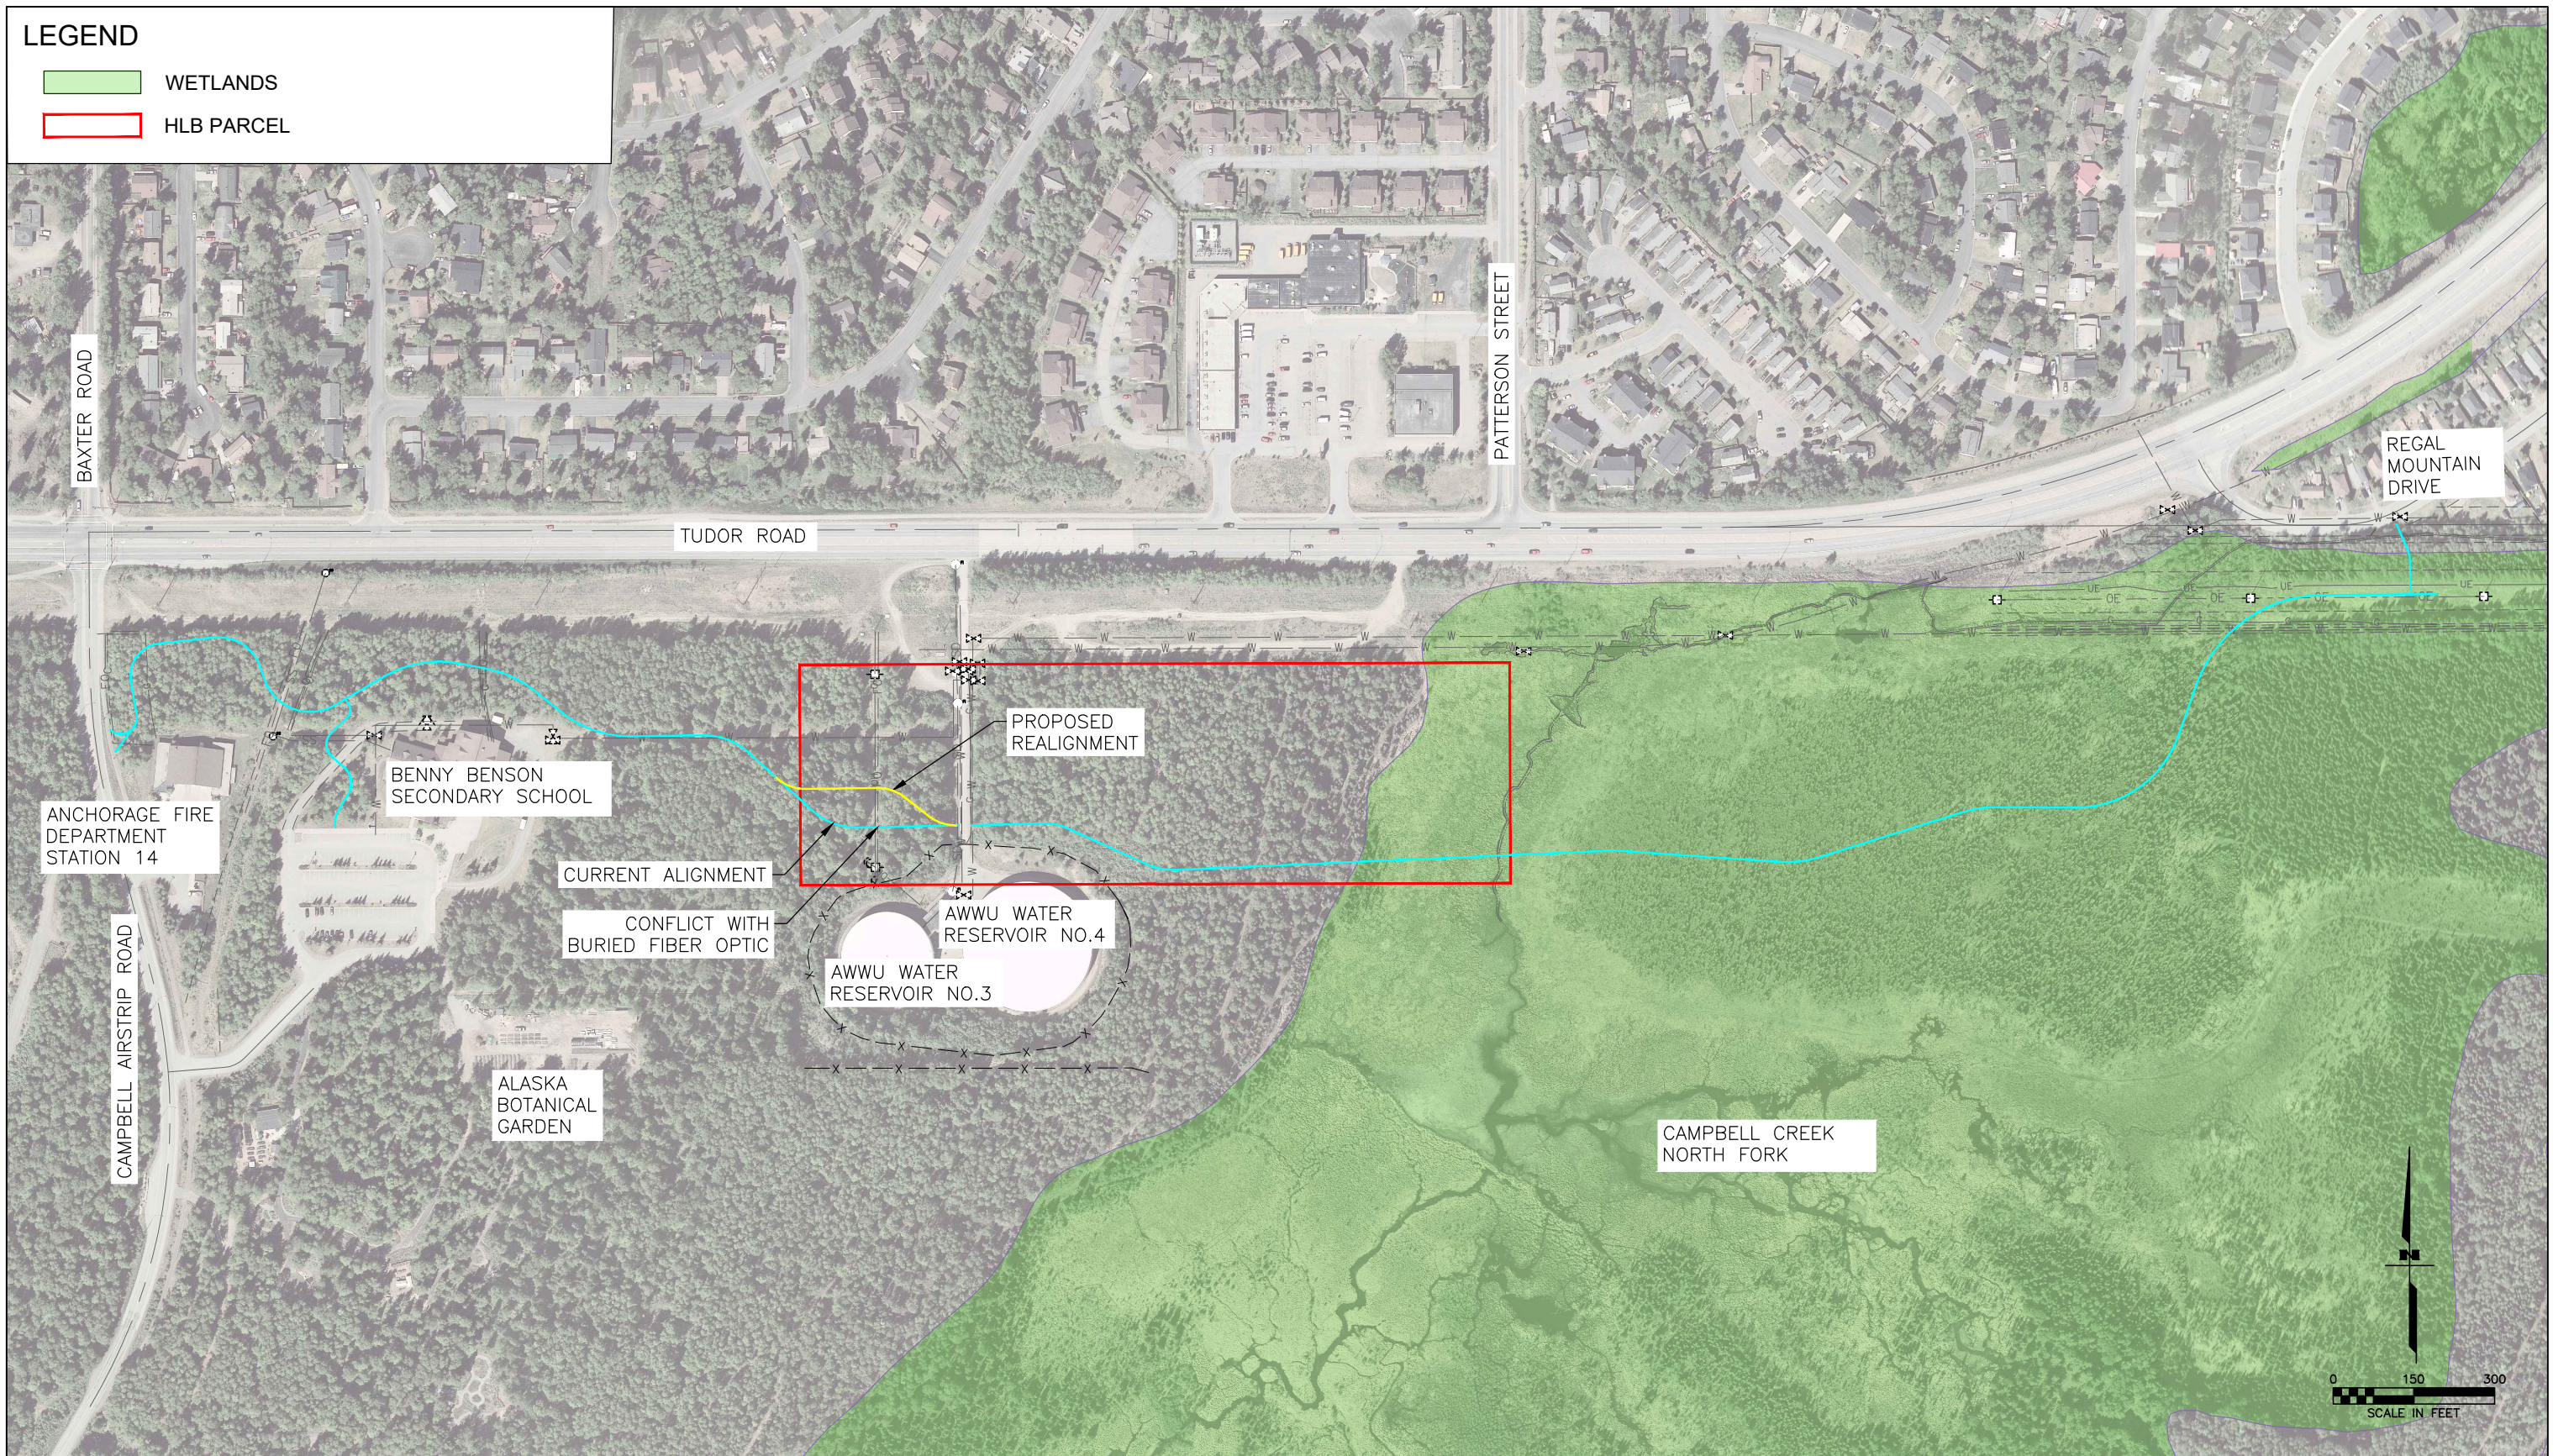


FILE: Z:\PROJECT\2428 TO MDA PRD TERM CHUGACH FOOTHILLS NE CONNECTOR\CIVIL\ACAD\FIGURES\2428 TO ALTERNATIVE MATRIX-TABLE.DWG DATE/TIME 4/19/2021 9:45 AM LAYOUT ALIGN ALTS DESIGNED CHECKED DRAFTED

LEGEND

-  WETLANDS
-  HLB PARCEL



STATE OF ALASKA
 DEPARTMENT OF TRANSPORTATION
 AND PUBLIC FACILITIES
 AMATS: CHUGACH FOOTHILLS
 CONNECTOR, PHASE II

OVERVIEW
 APRIL 2021