


EXHIBIT A

NORTHERN LIGHTS BLVD.

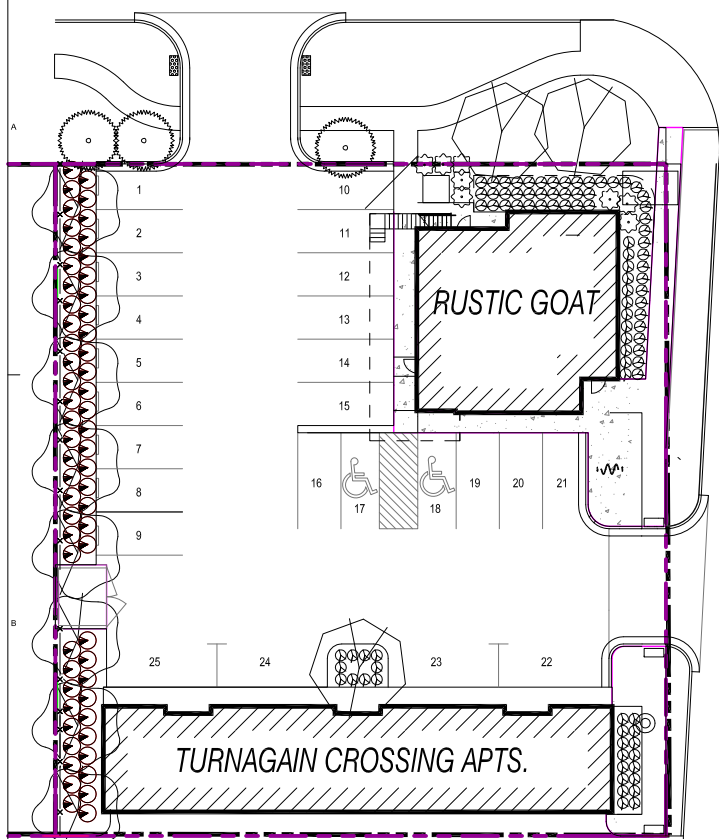


SCALE: 1" = 20'-0" ON 22"x34" SHEET; 1" = 40'-0" ON 11"x17" SHEET



IMPROVED ALLEY

TURNAGAIN STREET

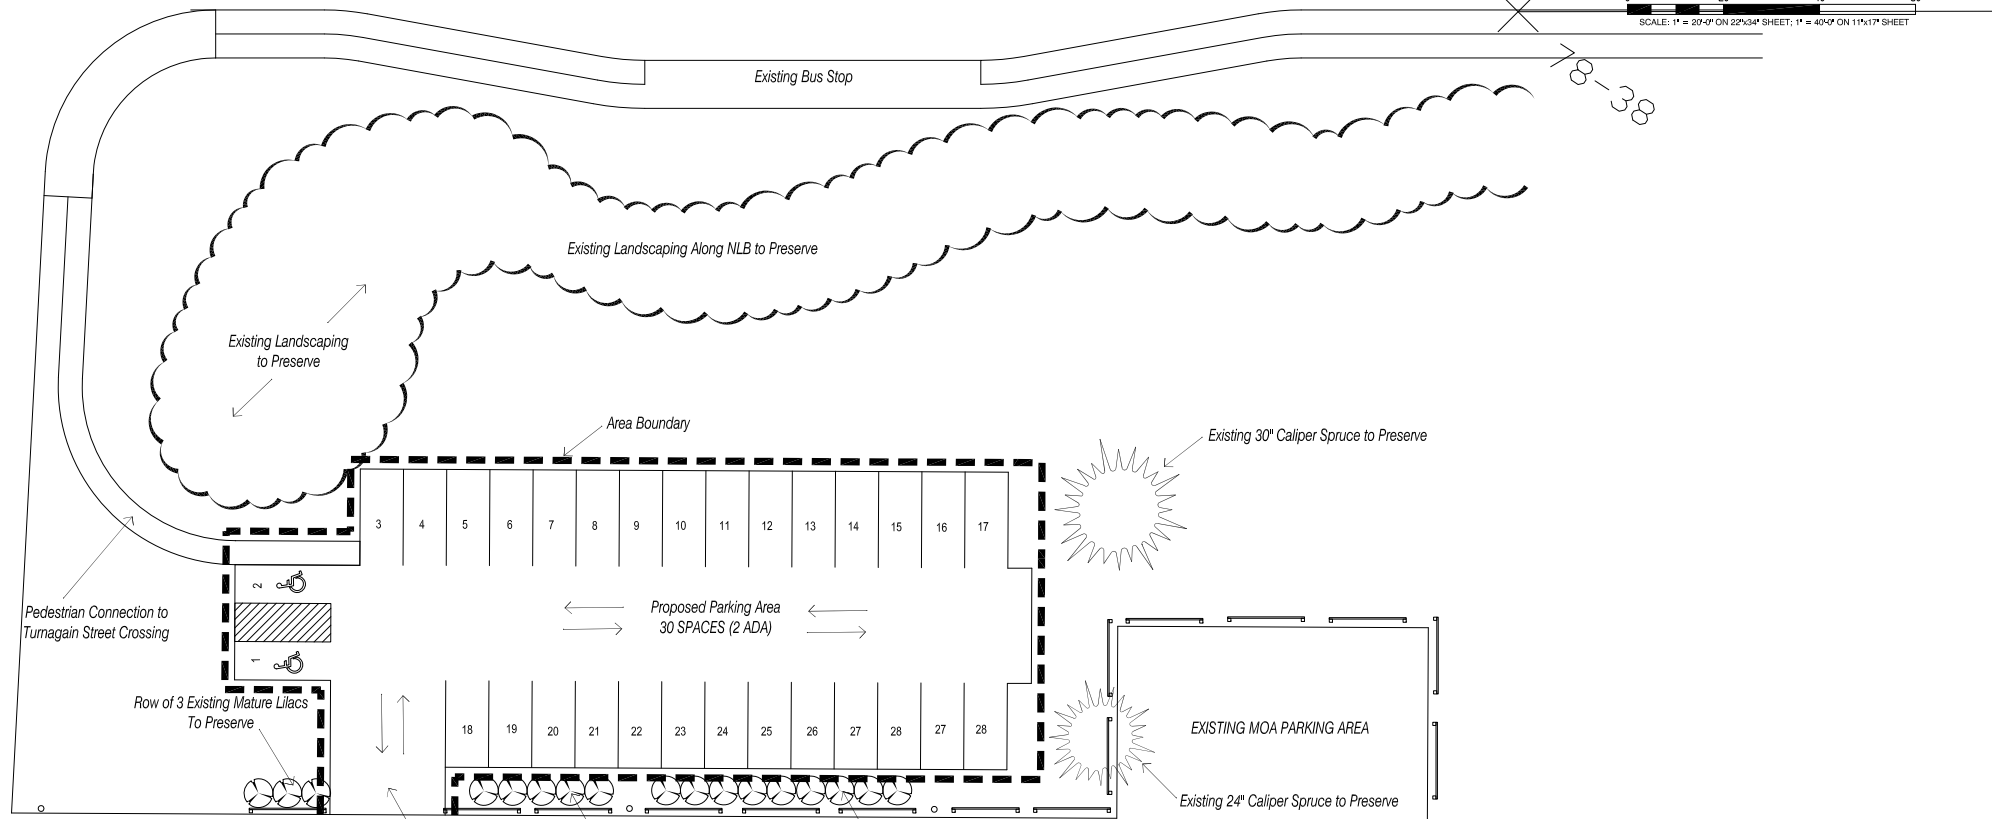

UNIMPROVED ALLEY 24' Parking Access Driveway from Alley in Gap of Existing Vegetation


Row of 5 Existing Mature Lilacs To Preserve

Row of 9 Existing Mature Lilacs To Preserve

EXISTING MOA PARKING AREA


Existing 24" Caliper Spruce to Preserve

Existing 30" Caliper Spruce to Preserve

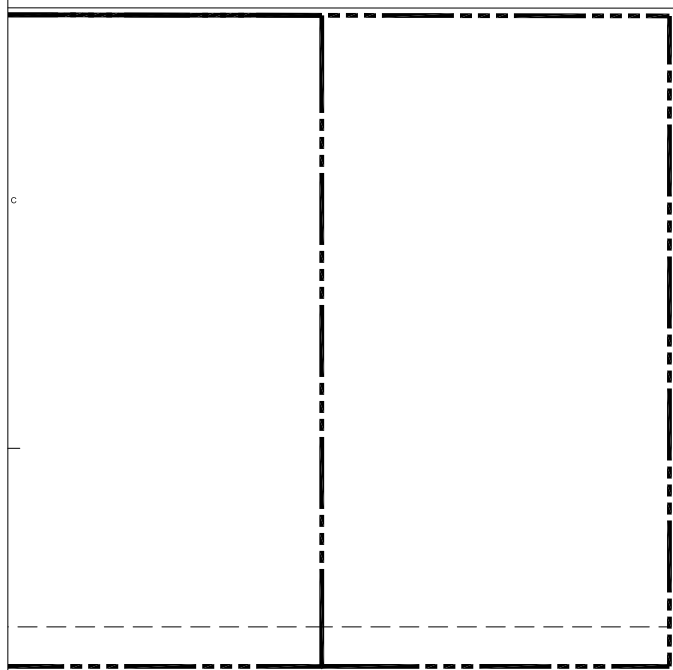

29TH AVENUE

TURNAGAIN STREET

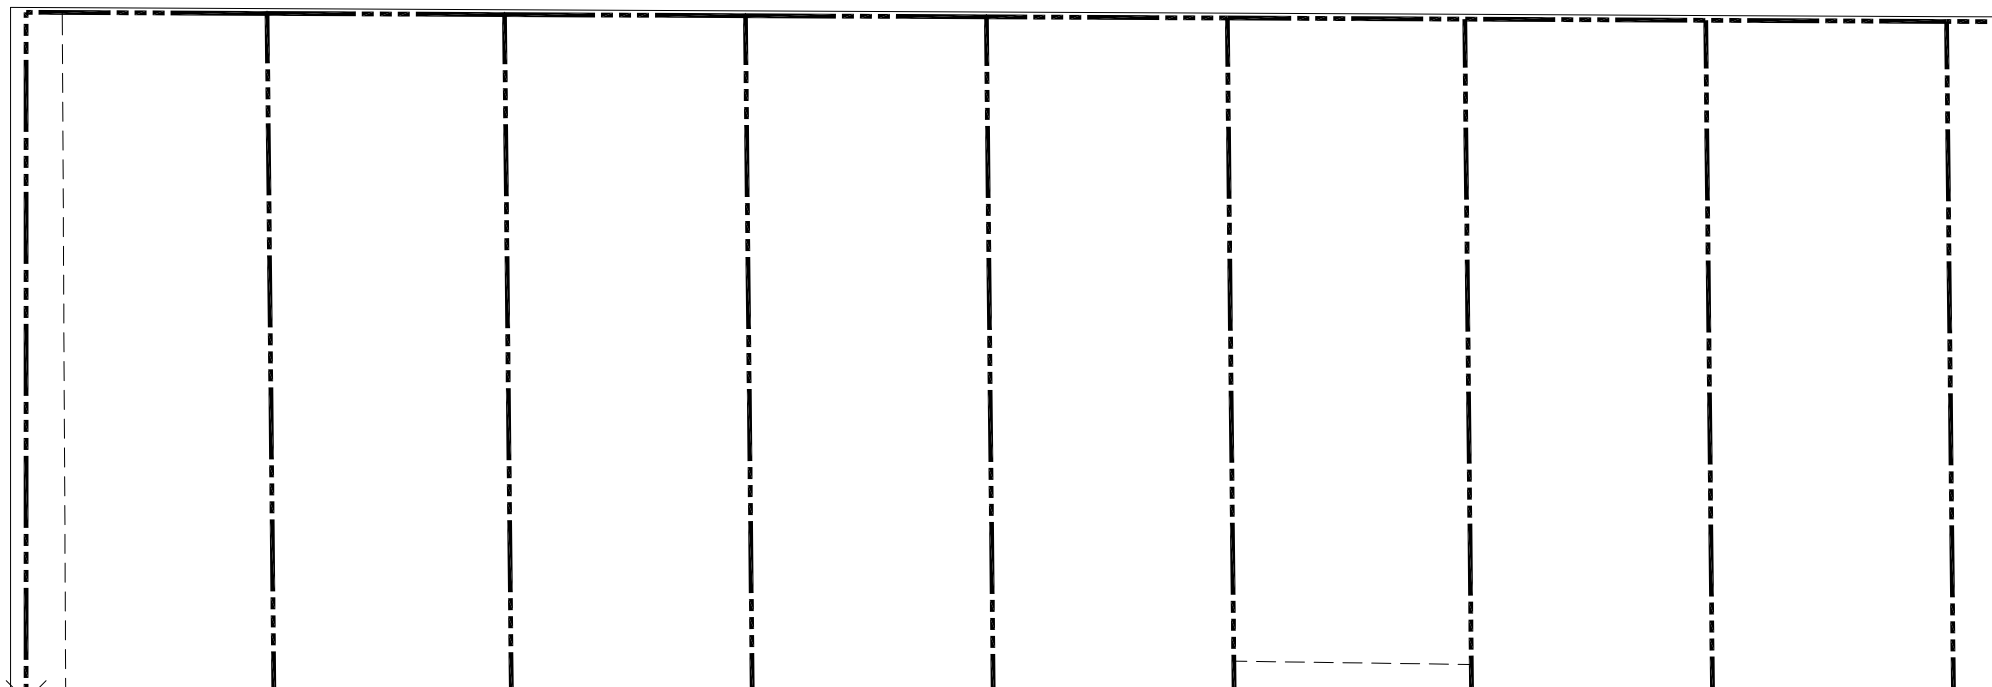

29TH AVENUE



TURNAGAIN CROSSING, LLC.
RUSTIC GOAT PARKING
 2800 TURNAGAIN STREET, ANCHORAGE, AK

REVISIONS

JOB NO. 12007.03
 DATE 06.18.2014
 DRAWN TD
 REVIEWED TD

PARKING LOT
 CONCEPT PLAN

SHEET NO.
L1.0